



**CONCEPTUAL FIRST FLOOR PLAN**  
 3/32" = 1'-0"

# ADDITION & REMODEL - CONCEPTUAL PLAN


PALATINE PARK DISTRICT - HAMILTON SPORTS FIELD SERVICE BUILDING

05/22/18


© 1983-2017 DLA ARCHITECTS, LTD.



form follows learning™

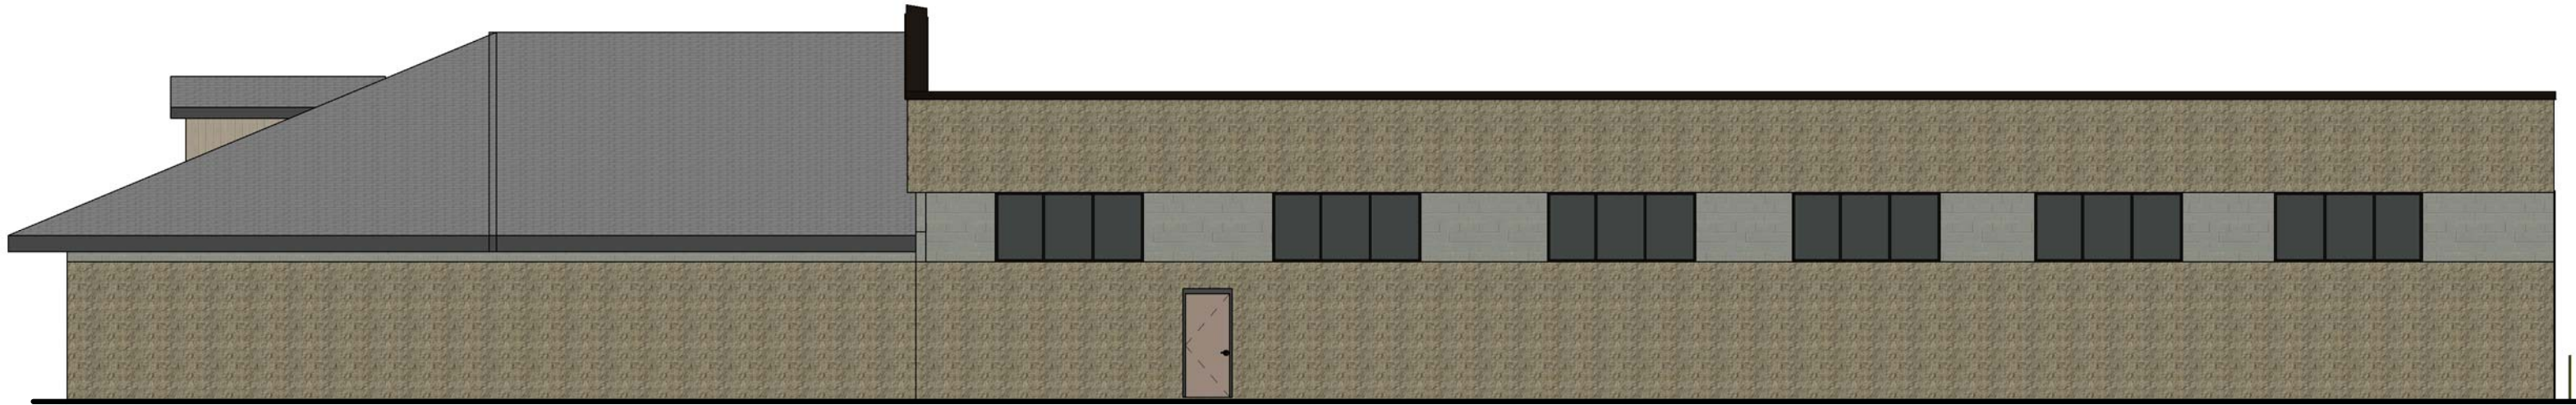


2 CONCEPTUAL ELEVATION - NORTH  
 3/32" = 1'-0"

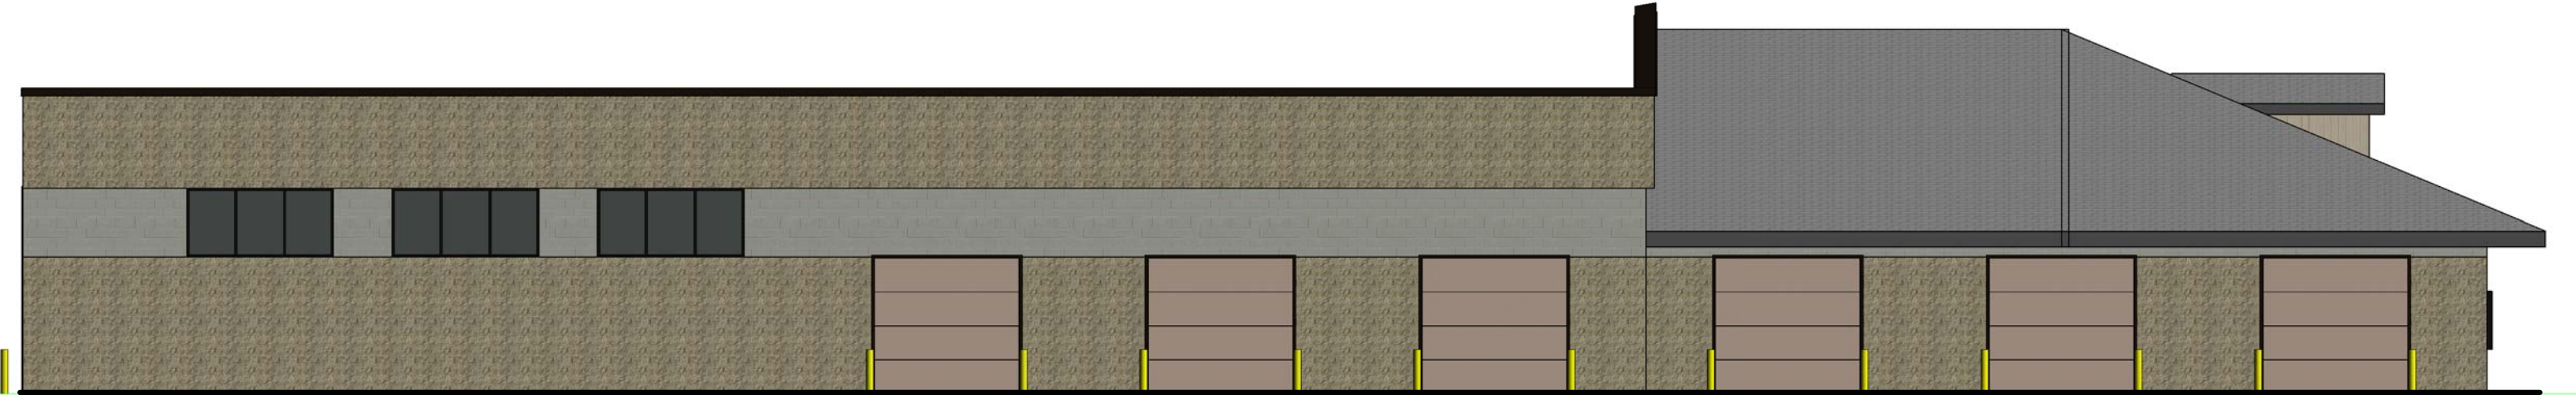


1 CONCEPTUAL ELEVATION - SOUTH  
 3/32" = 1'-0"



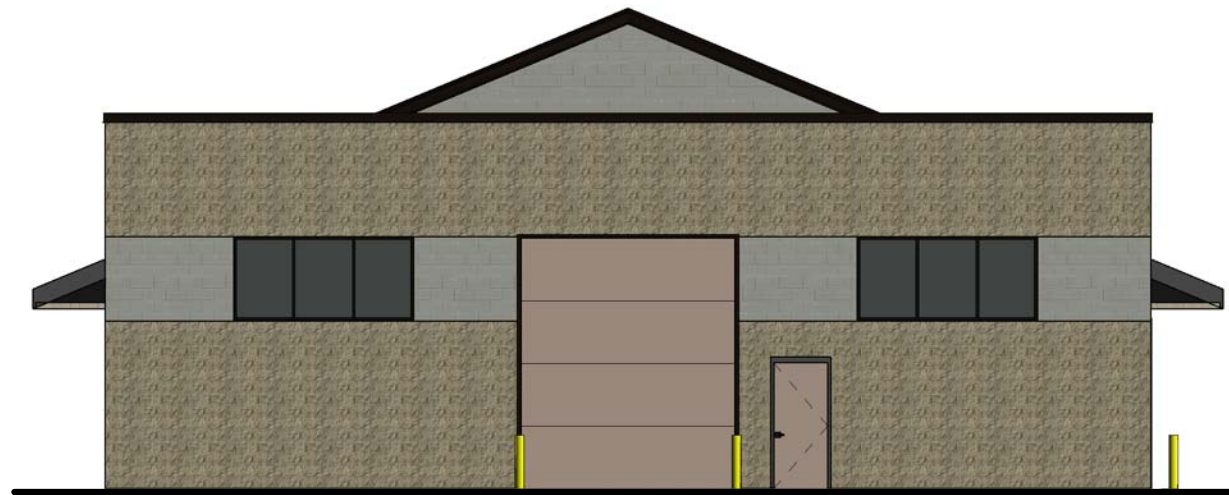


1 CONCEPTUAL ELEVATION - WEST  
3/32" = 1'-0"

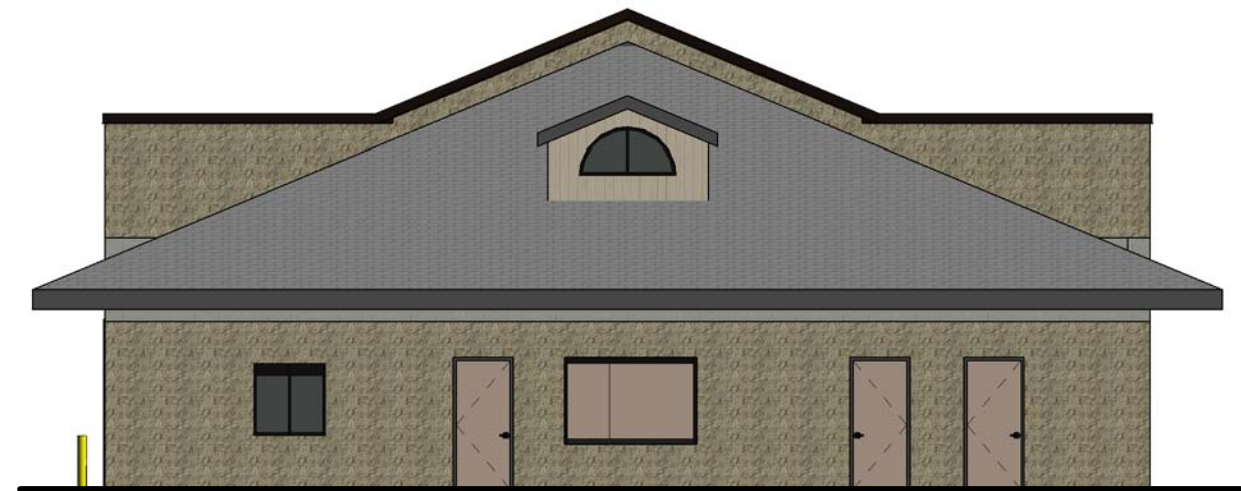

2 CONCEPTUAL ELEVATION - EAST  
3/32" = 1'-0"



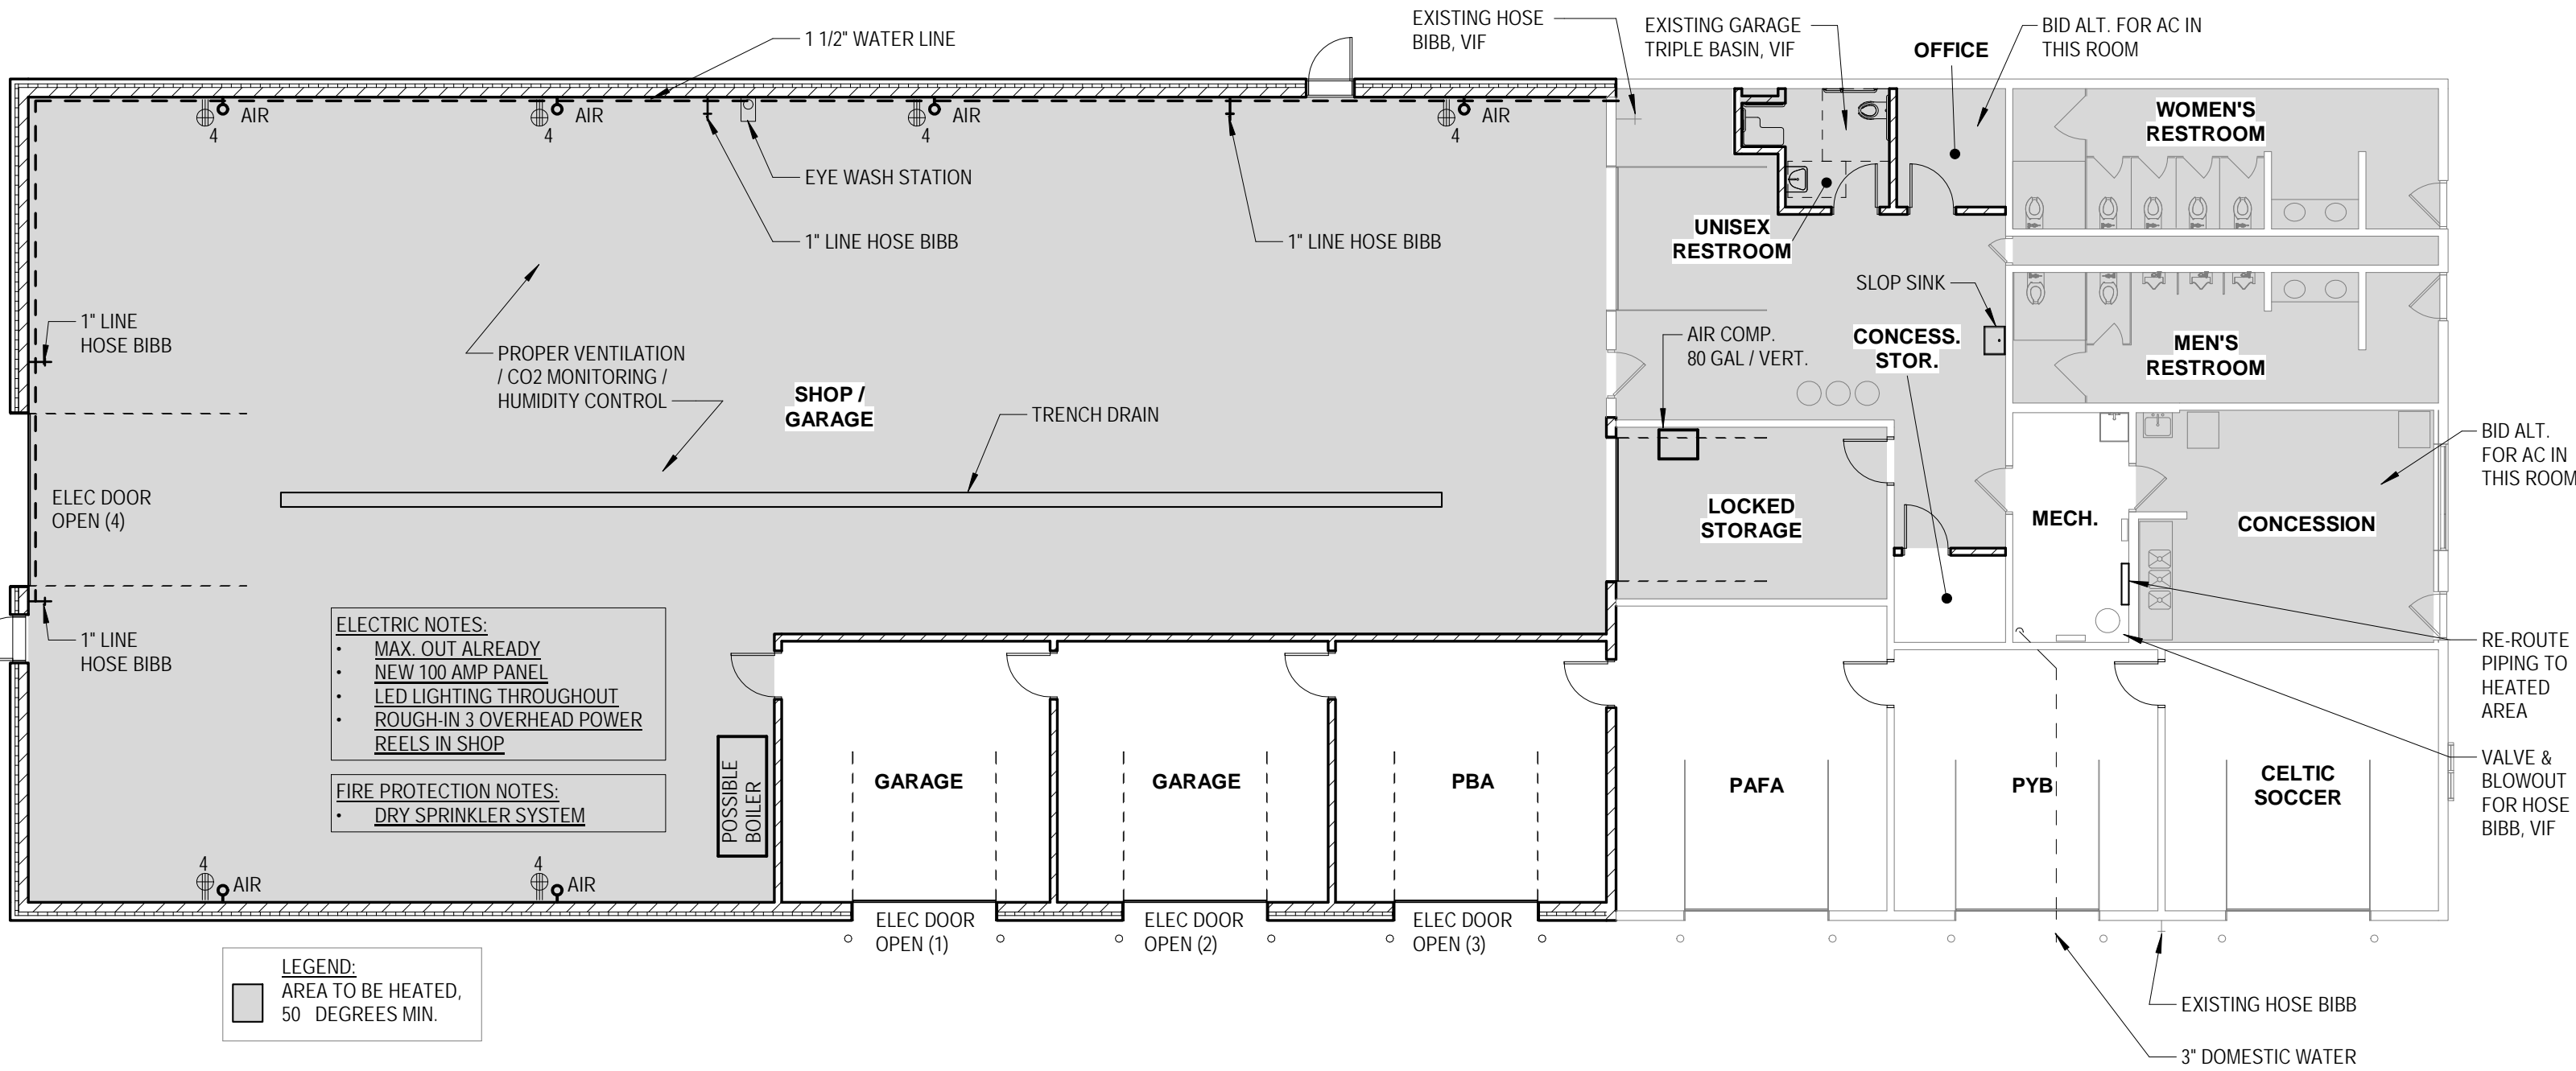

**ELECTRIC NOTES:**


- MAX. OUT ALREADY
- NEW 100 AMP PANEL
- LED LIGHTING THROUGHOUT
- ROUGH-IN 3 OVERHEAD POWER REELS IN SHOP

**FIRE PROTECTION NOTES:**

- DRY SPRINKLER SYSTEM

**LEGEND:**  
 [Grey Box] AREA TO BE HEATED, 50 DEGREES MIN.



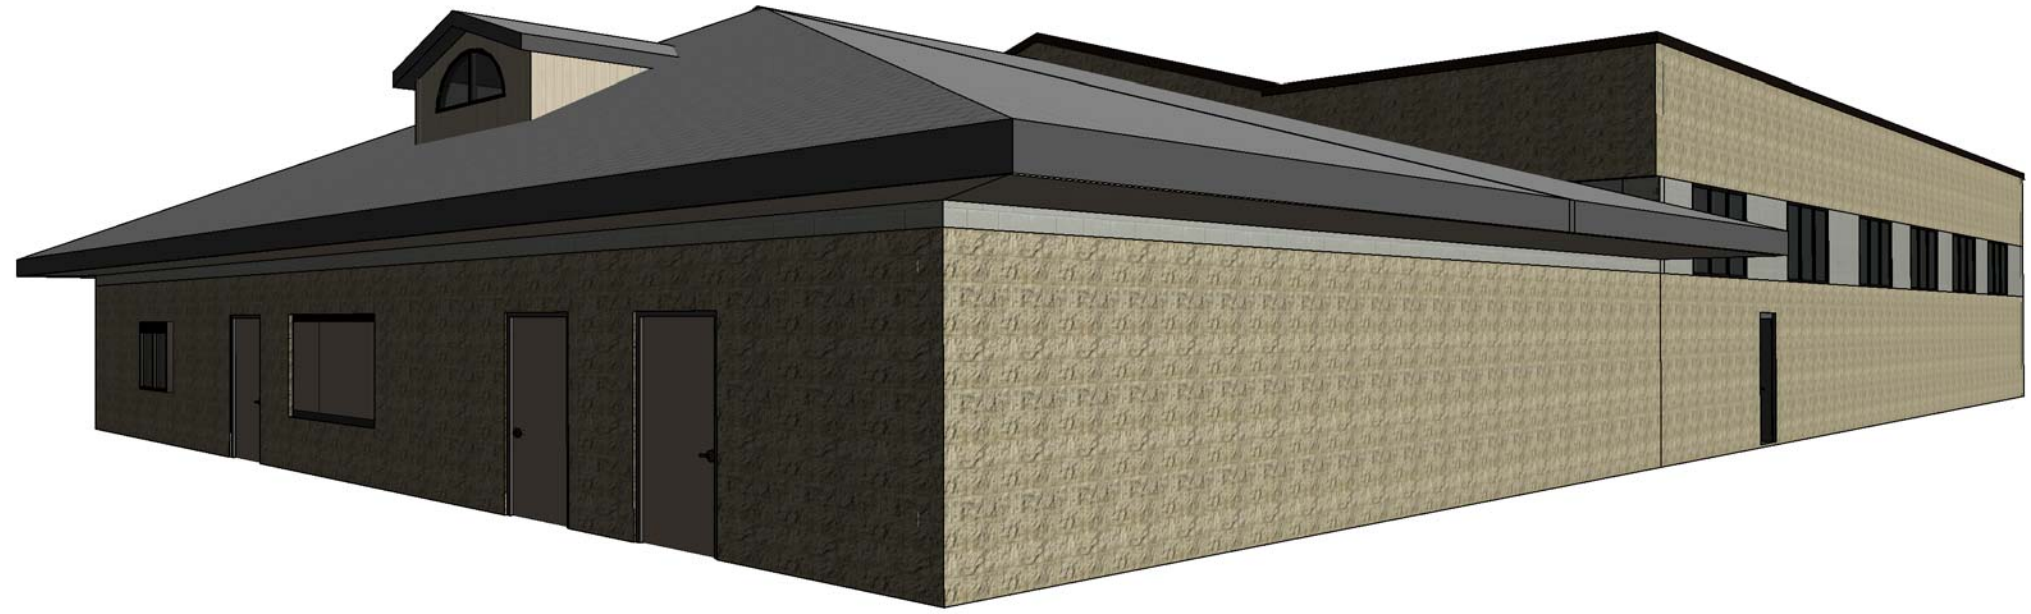

**ADDITION & REMODEL - 3D VIEWS**  
PALATINE PARK DISTRICT - HAMILTON SPORTS FIELD SERVICE BUILDING  
05/22/18  
© 1983-2017 DLA ARCHITECTS, LTD.

